


 **Wilsonart® Solid Surface**

Wilsonart International Inc.  
 2400 Wilson Place  
 P. O. Box 6110  
 Temple, TX 76503-6110

ACAD FILE: Window Sill Application
DEPT: SOLID SURFACE
DR: RWM
CKD:
APPR:

SHEET TITLE:
WOOD FRAMED SILL
GIBRALTAR STOOL
SECTION VIEW

SCALE:
NTS
DATE:
06/01/03
DRAWING NO:
WSA-001

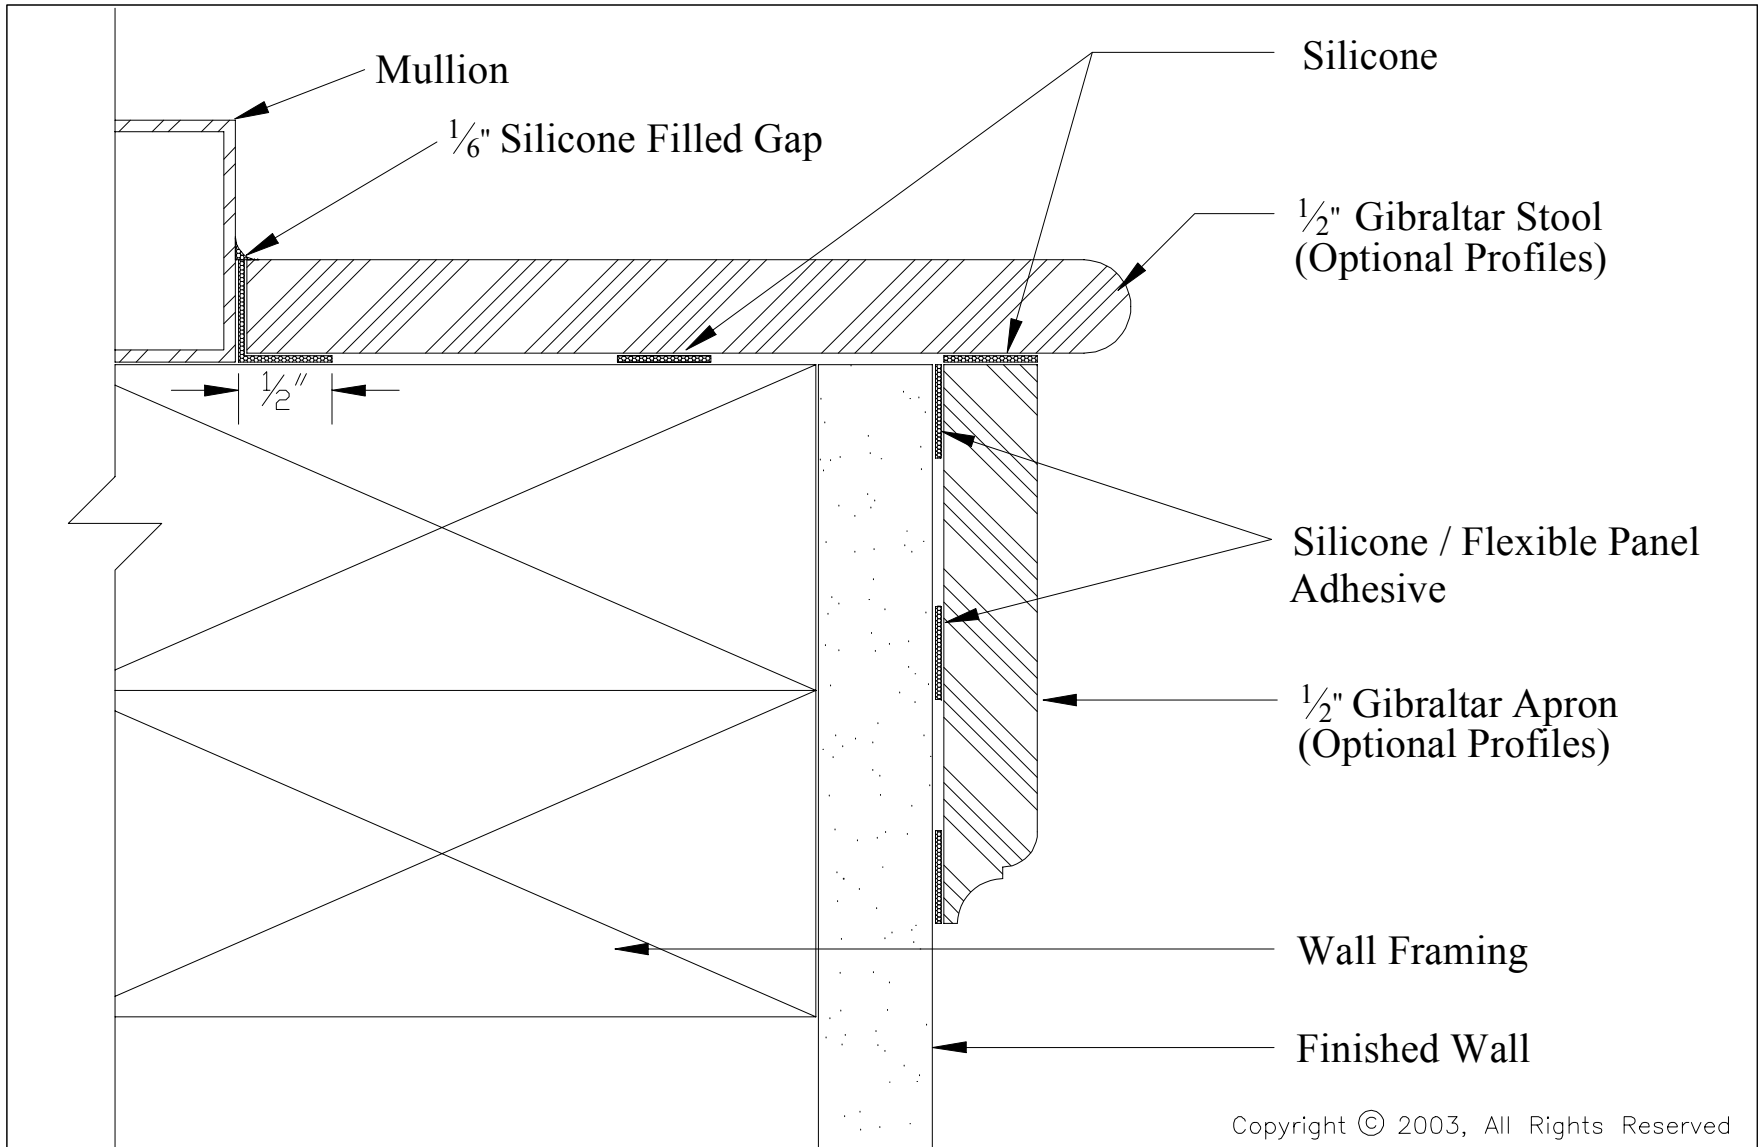


**Wilsonart® Solid Surface**

Wilsonart International Inc.  
 2400 Wilson Place  
 P. O. Box 6110  
 Temple, TX 76503-6110

ACAD FILE: Window Sill Application
DEPT: SOLID SURFACE
DR: RWM
CKD:
APPR:

SHEET TITLE:
WOOD FRAMED SILL
GIBRALTAR STOOL & APRON
SECTION VIEW

SCALE:
NTS
DATE:
06/01/03
DRAWING NO:
WSA-002

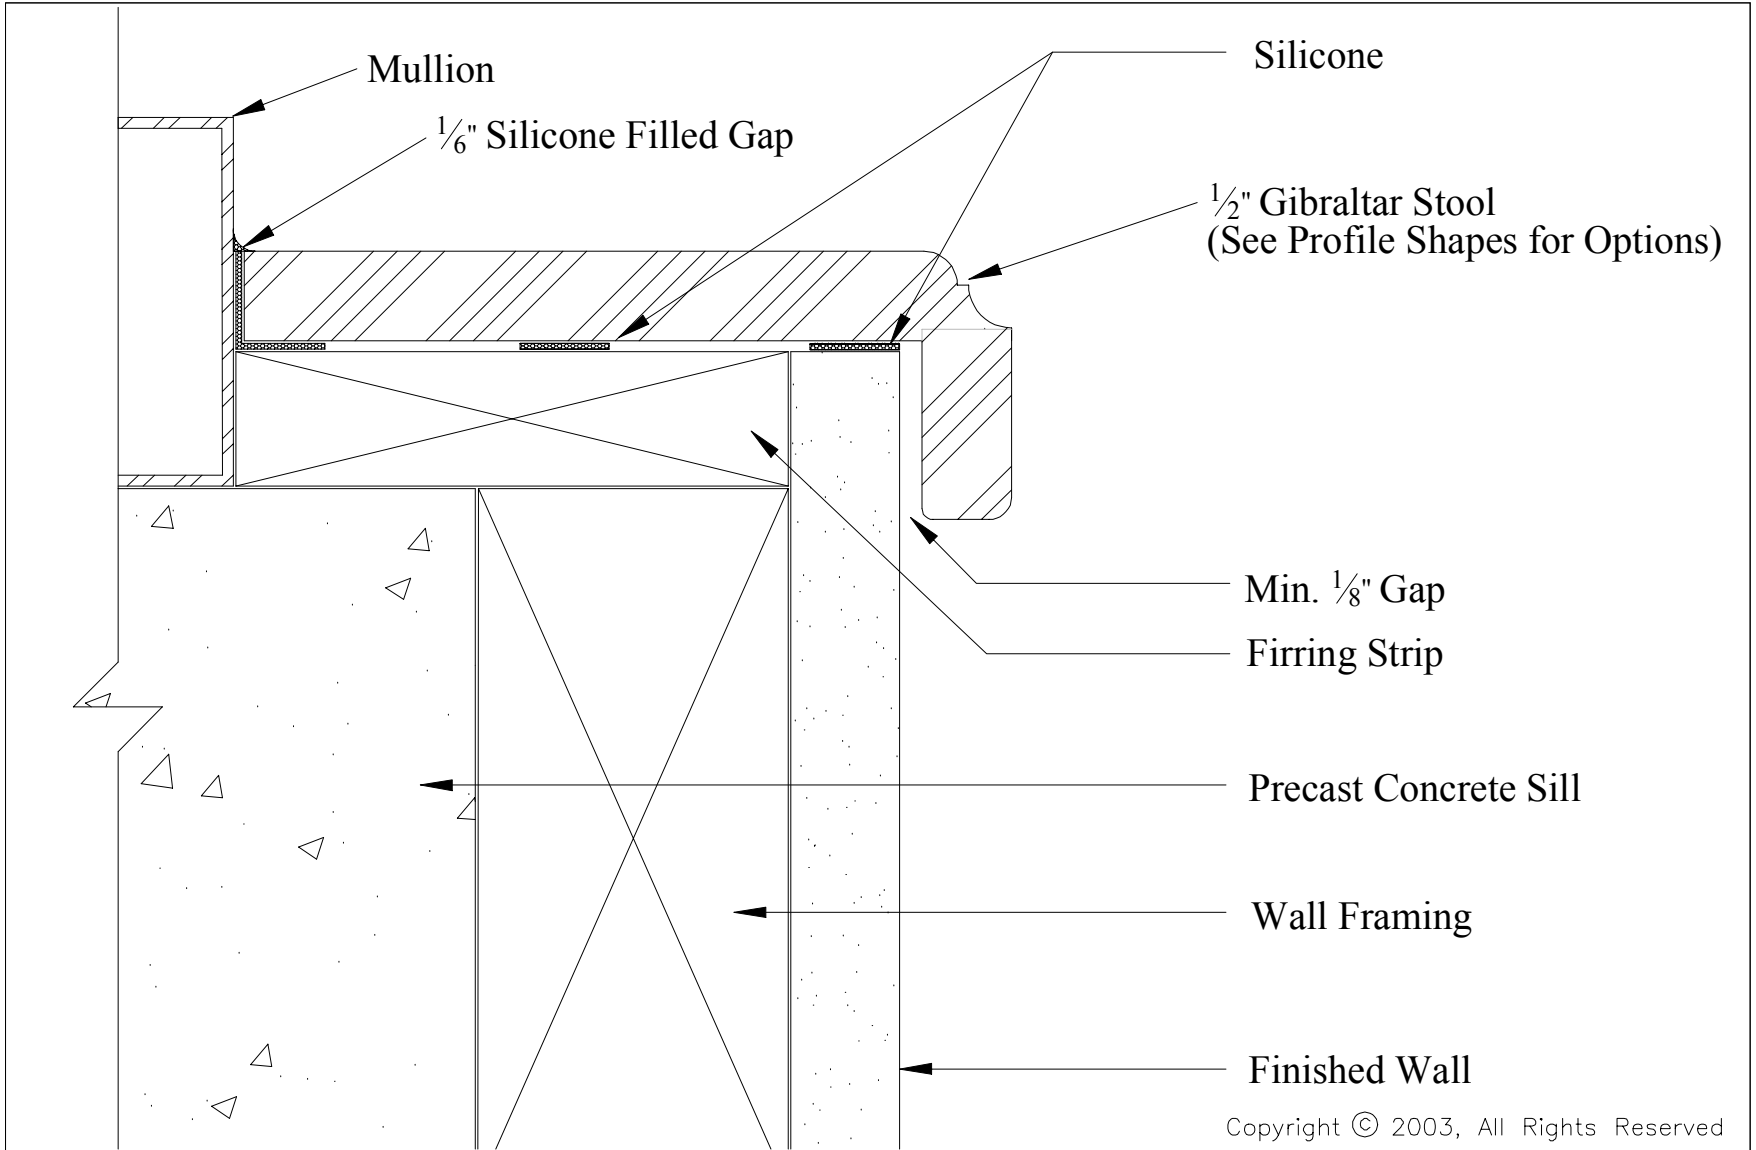

Copyright © 2003, All Rights Reserved


 **Wilsonart® Solid Surface**

Wilsonart International Inc.  
 2400 Wilson Place  
 P. O. Box 6110  
 Temple, TX 76503-6110

ACAD FILE: Window Sill Application
DEPT: SOLID SURFACE
DR: RWM
CKD:
APPR:

SHEET TITLE:
PRECAST CONCRETE SILL
GIBRALTAR STOOL
SECTION VIEW

SCALE:
NTS
DATE:
06/01/03
DRAWING NO:
WSA-003

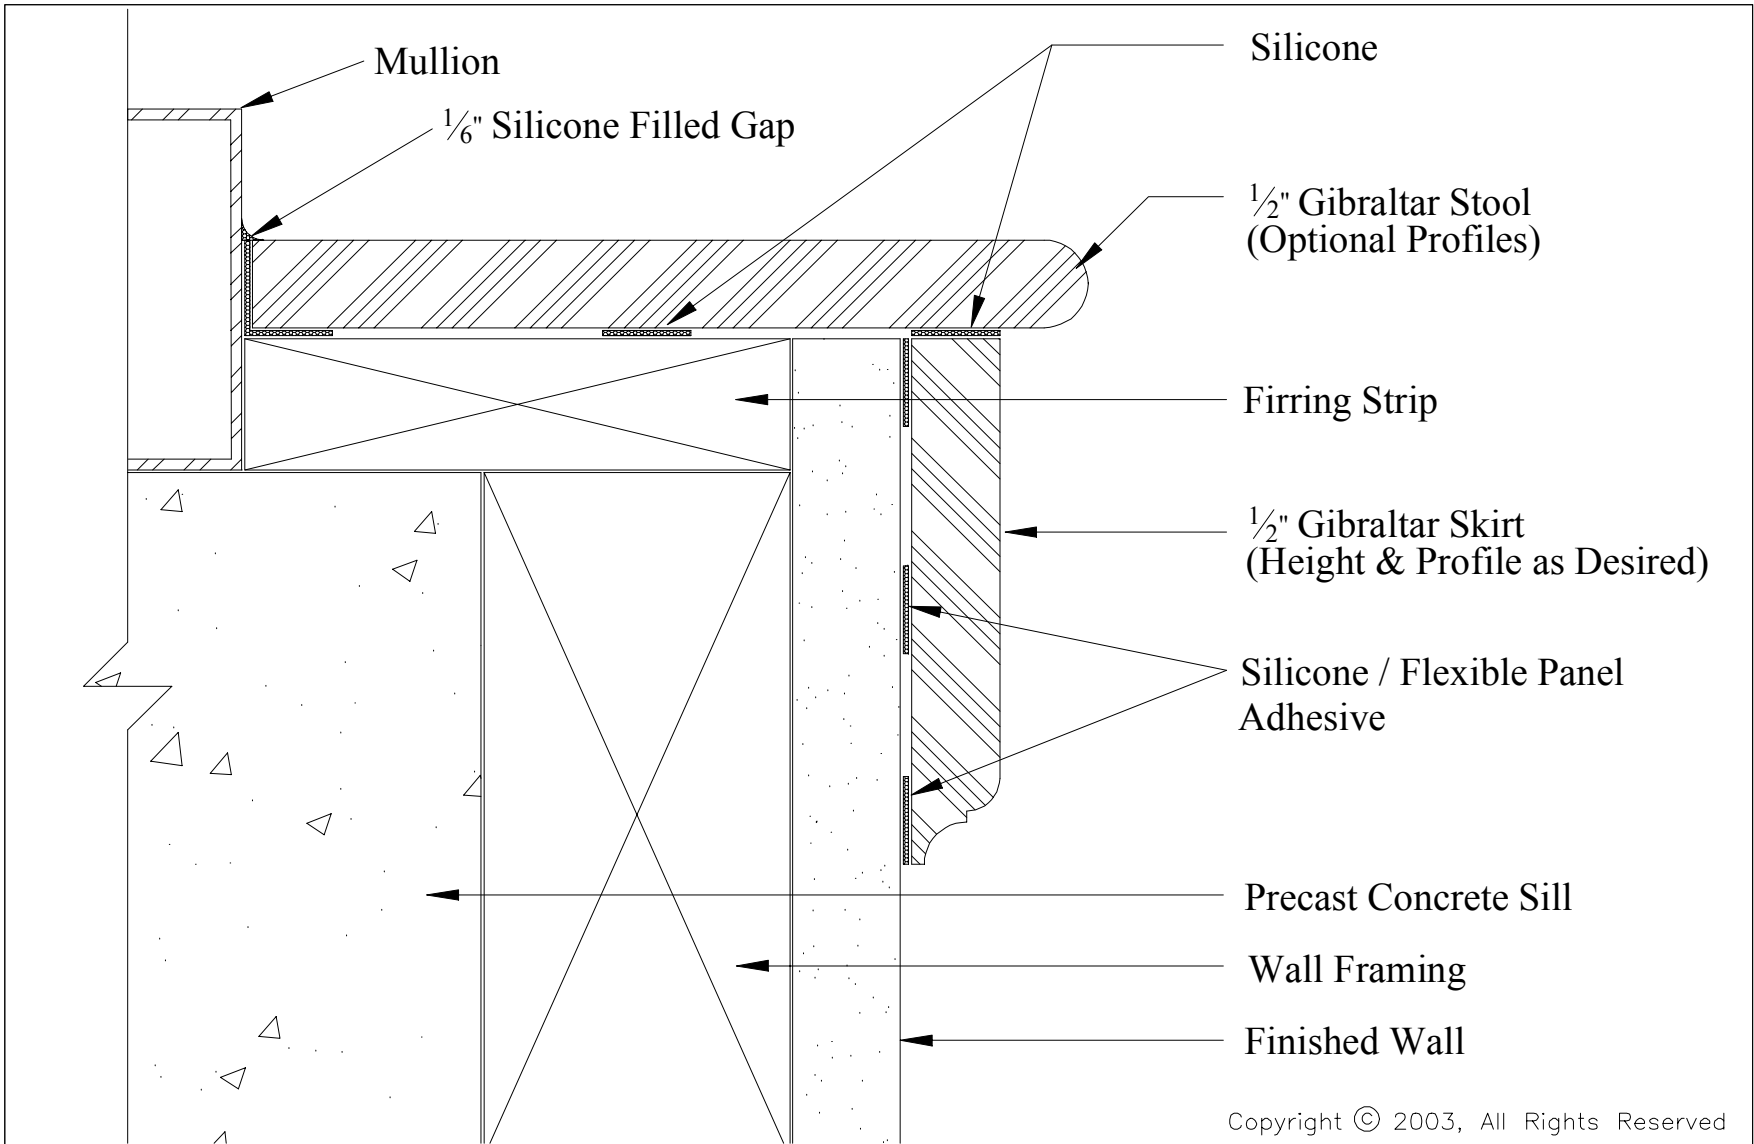

Copyright © 2003, All Rights Reserved

**Wilsonart® Solid Surface**

Wilsonart International Inc.  
 2400 Wilson Place  
 P. O. Box 6110  
 Temple, TX 76503-6110

ACAD FILE: Window Sill Application
DEPT: SOLID SURFACE
DR: RWM
CKD:
APPR:

SHEET TITLE:
WOOD FRAMED SILL
GIBRALTAR STOOL & APRON
SECTION VIEW

SCALE: NTS
DATE: 06/01/03
DRAWING NO: WSA-004